



EL.A.01 Accommodation Unit\_ Elevation 1:50

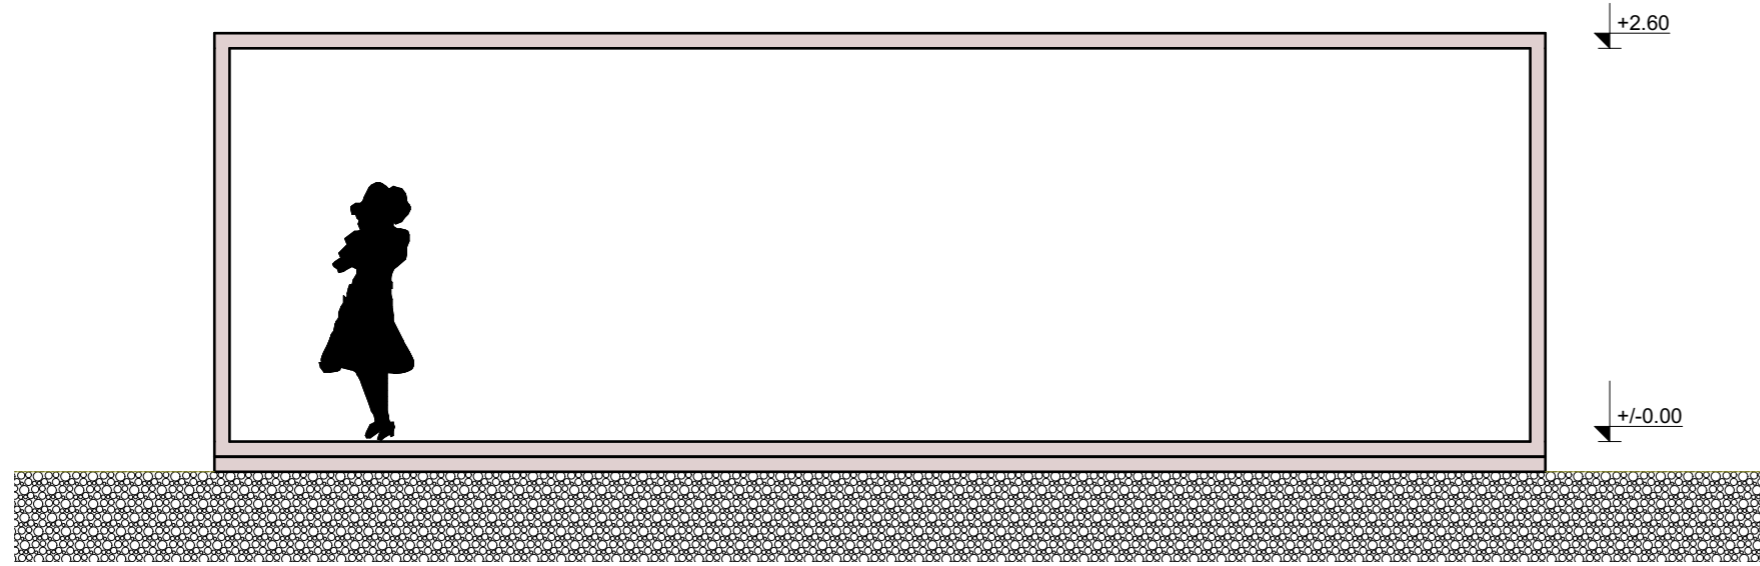

S.A.01 Accommodation Unit\_ Section 1:50

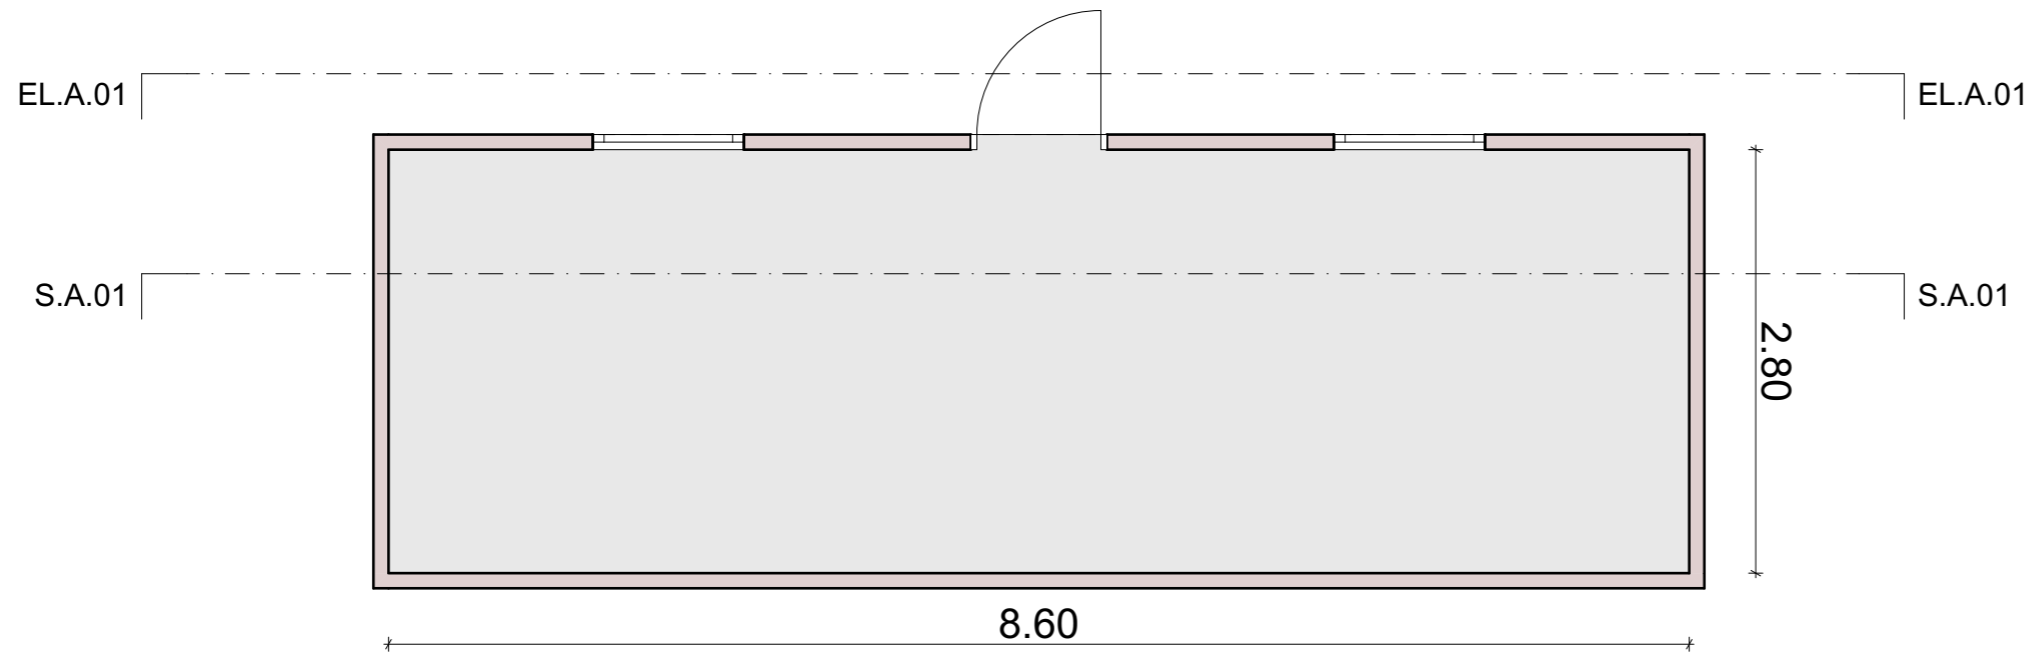

A.01 Accommodation Unit\_ Ground Floor Plan 1:50

Revision History			
RevID	ChID	Change Name	Date



**Accommodation Unit**

Drawing Name


Drawing Status  
**Preliminary**

Modified by \_\_\_\_\_ Date \_\_\_\_\_


Checked by \_\_\_\_\_ Date \_\_\_\_\_

Drawing Scale  
**1:50**


Layout ID  
**A.01** Revision \_\_\_\_\_

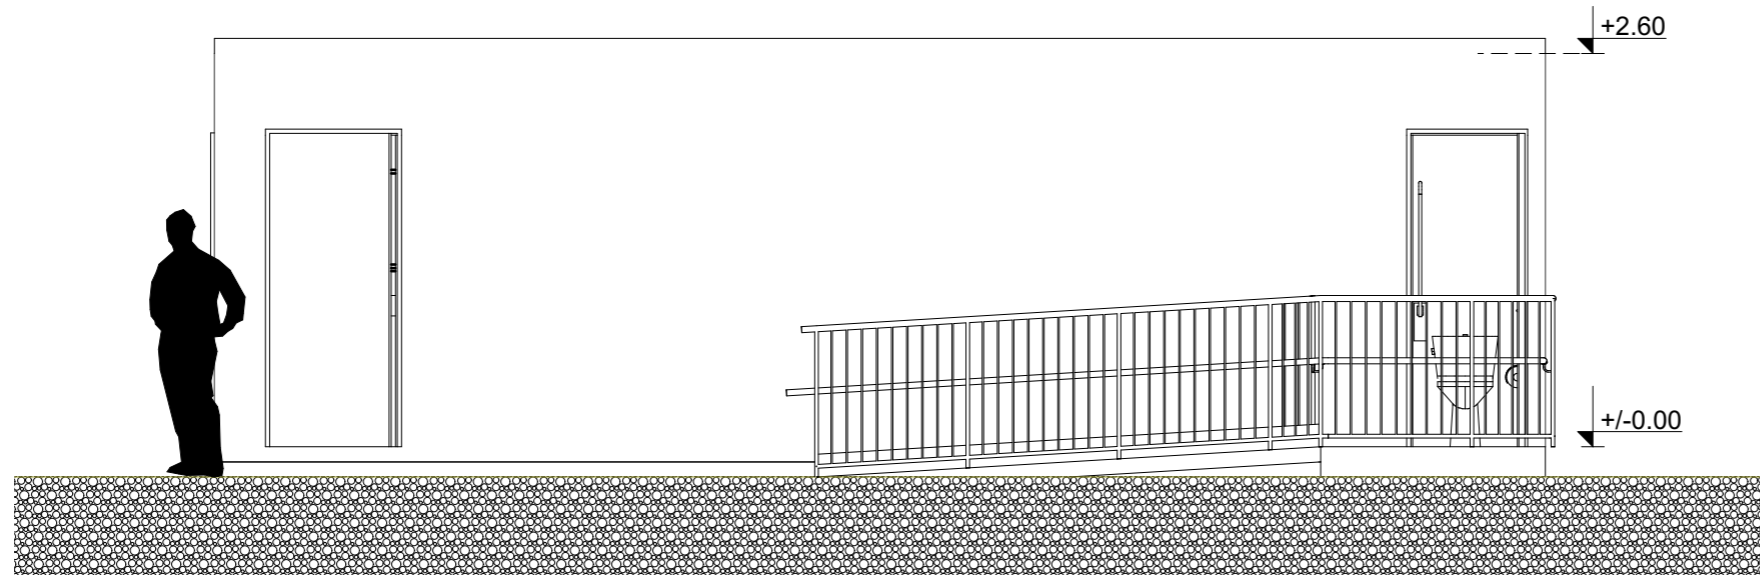

EL.B.01 Sanitation Unit\_ Elevation 1:50

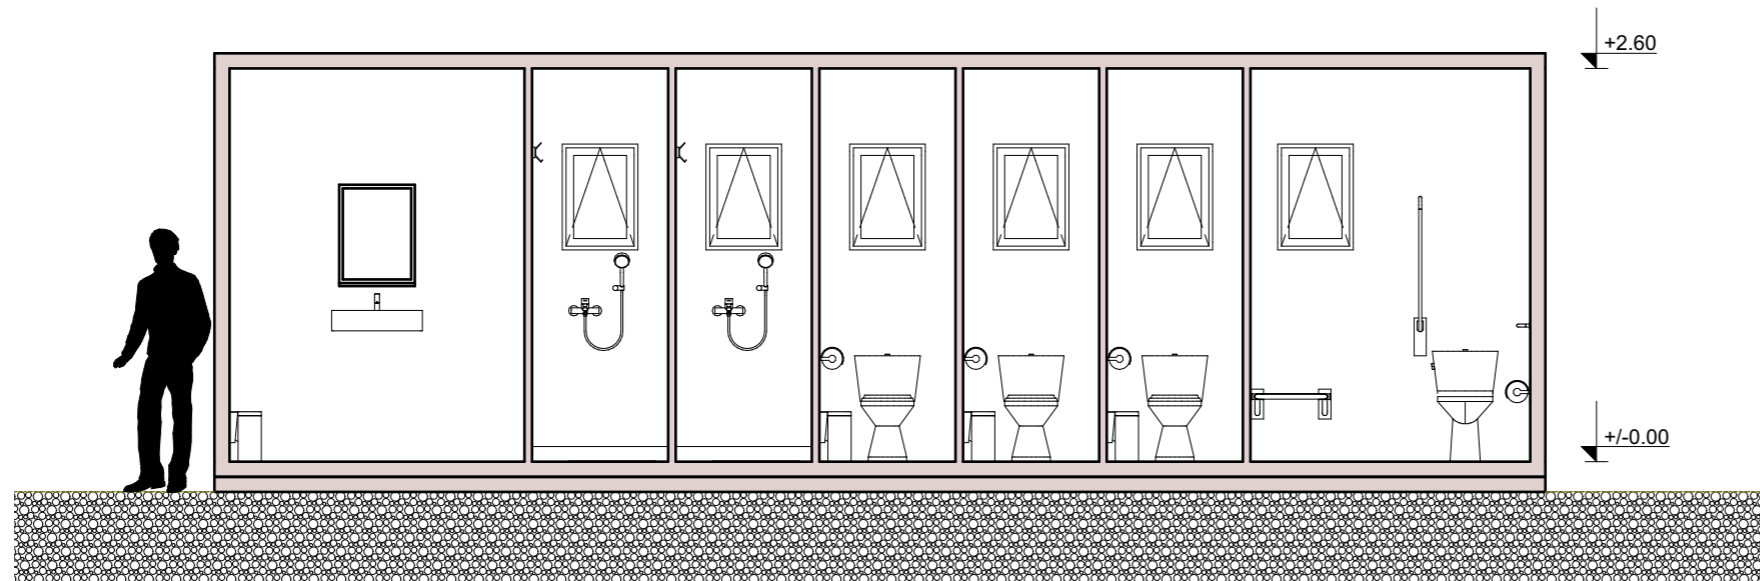

S.B.01 Sanitation Unit\_ Section 1:50

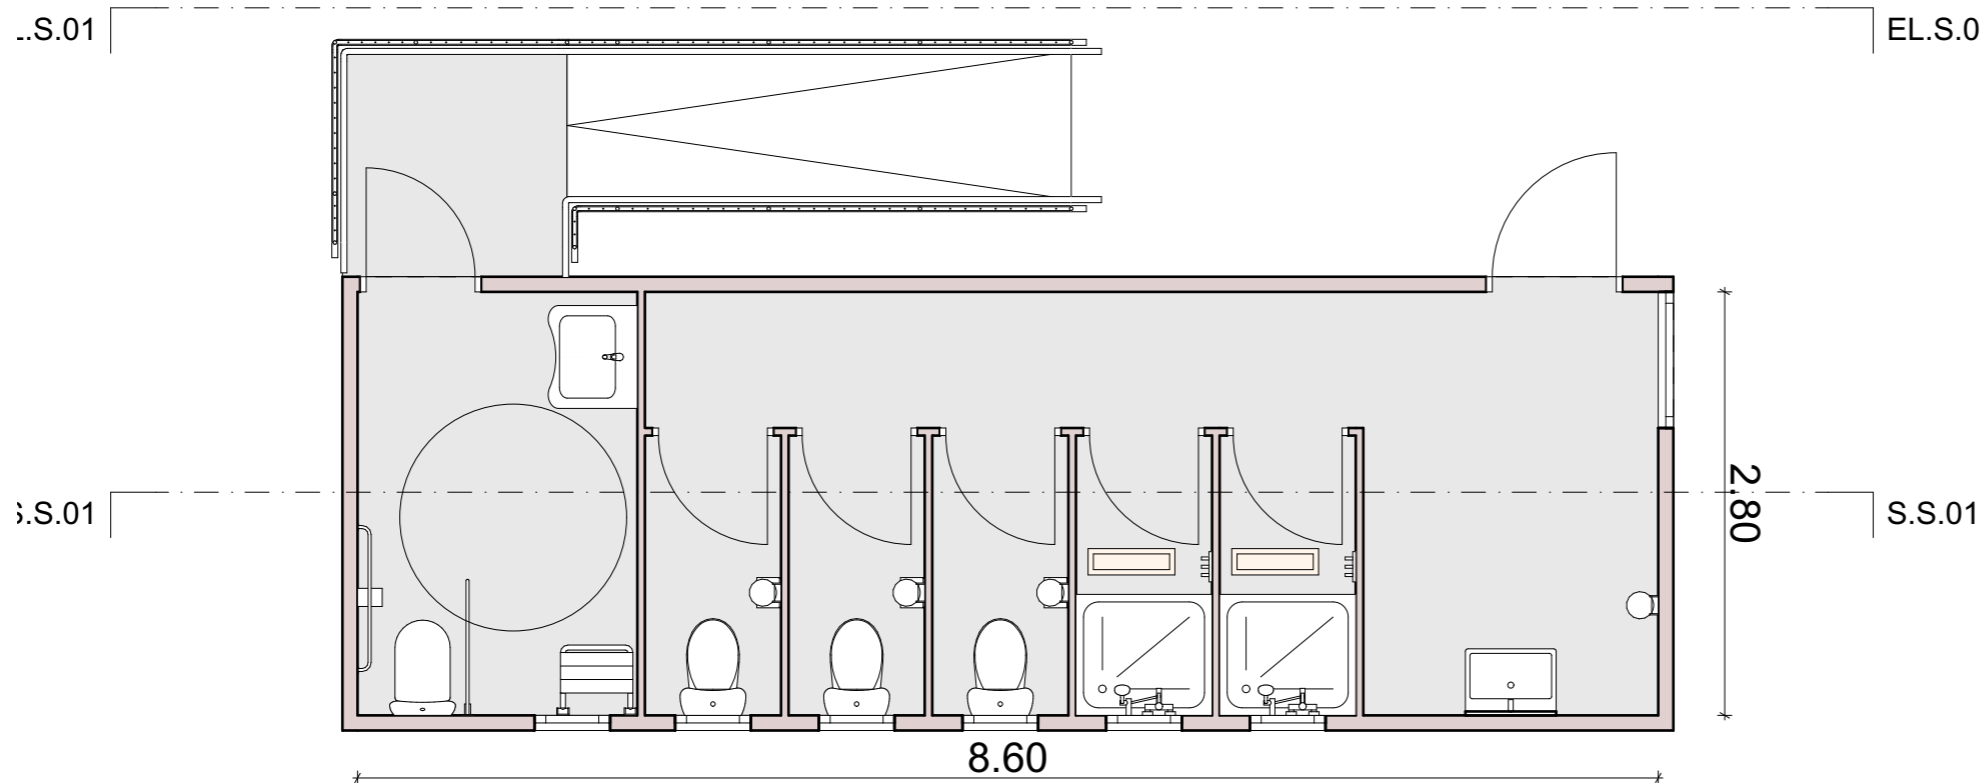

B.01 Sanitation Unit\_ Ground Floor Plan 1:50

Revision History			
RevID	ChID	Change Name	Date



**Sanitation Unit**

Drawing Name





Drawing Status  
**Preliminary**

Modified by \_\_\_\_\_ Date \_\_\_\_\_

Checked by \_\_\_\_\_ Date \_\_\_\_\_

Drawing Scale  
**1:50**

Layout ID  
**A.01** Revision \_\_\_\_\_

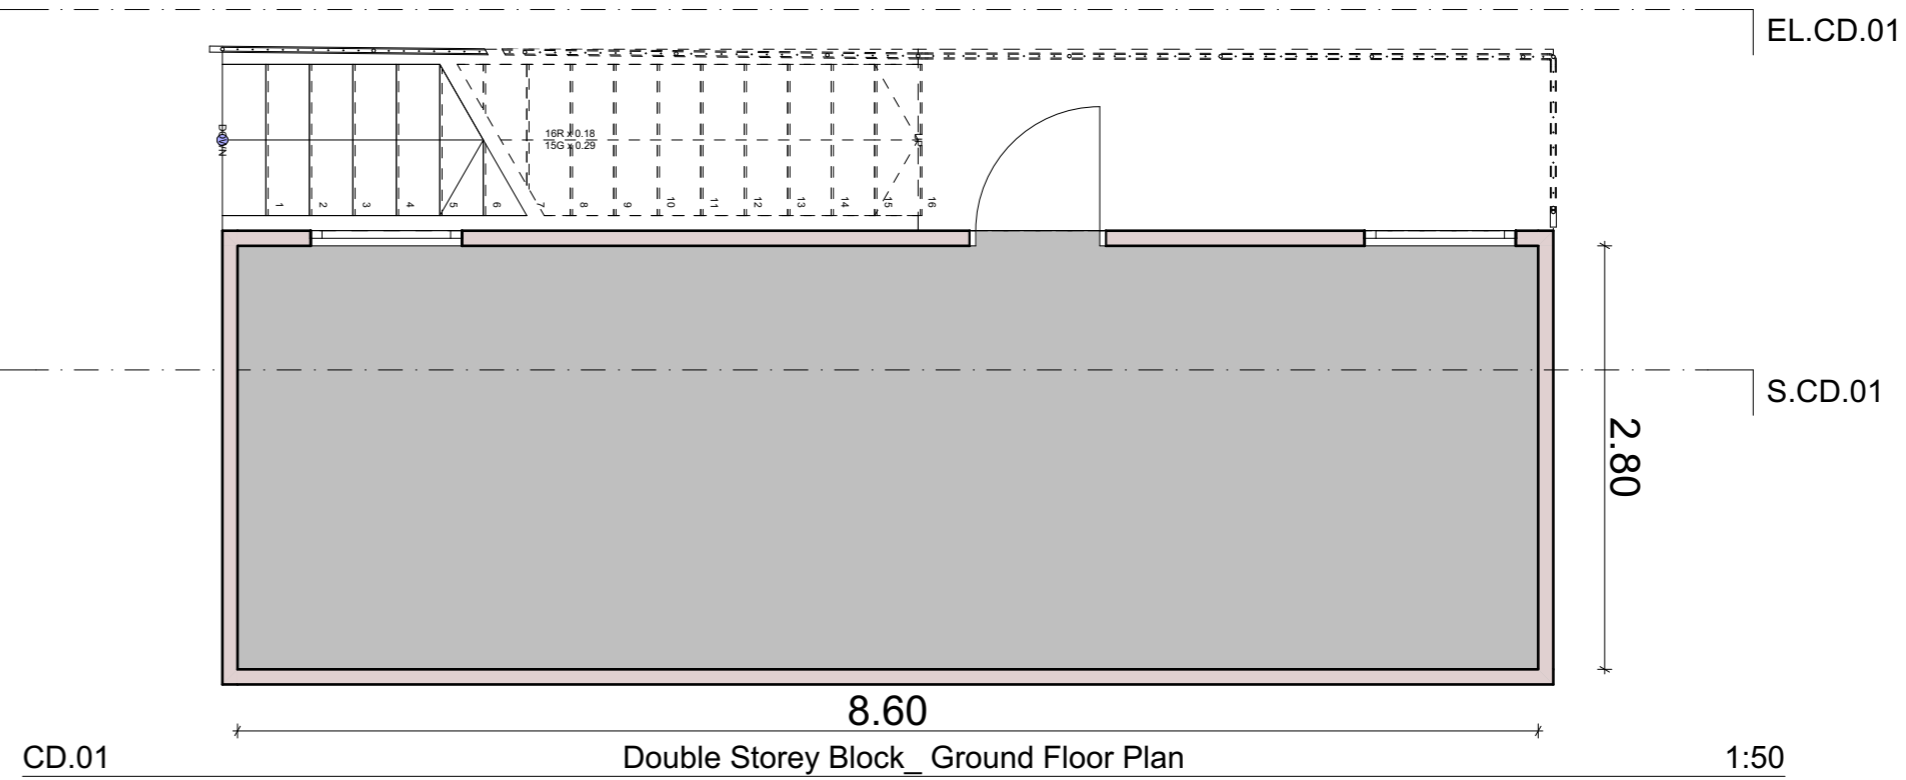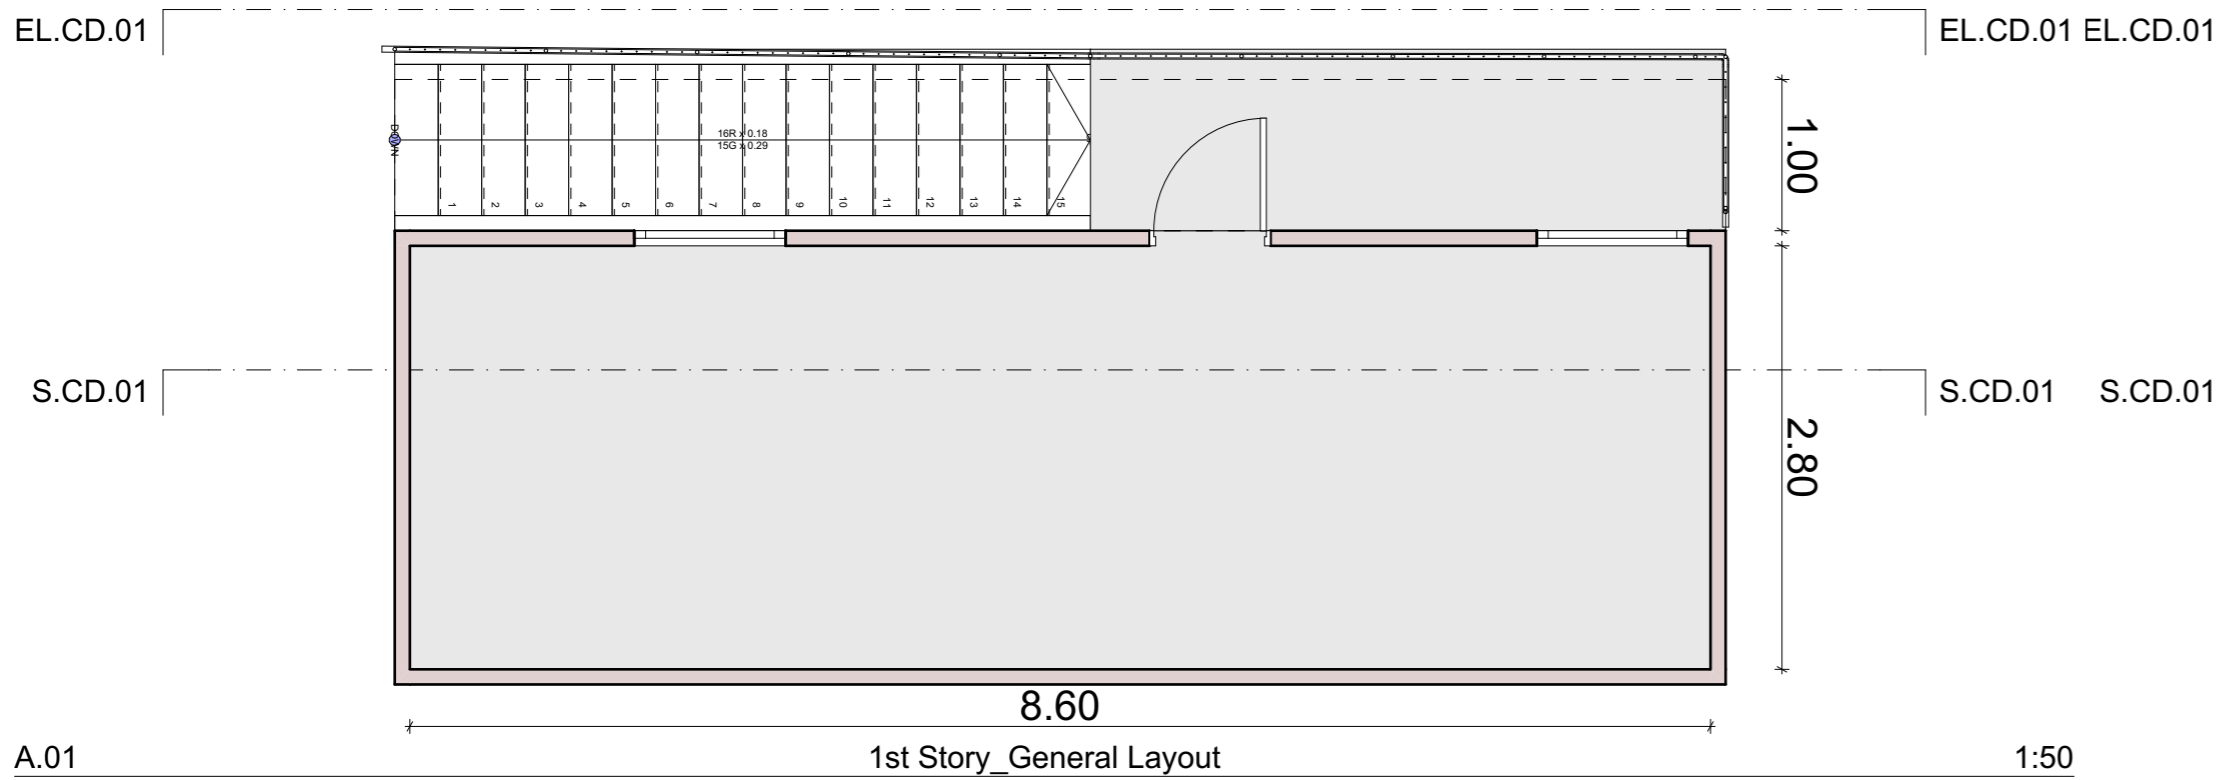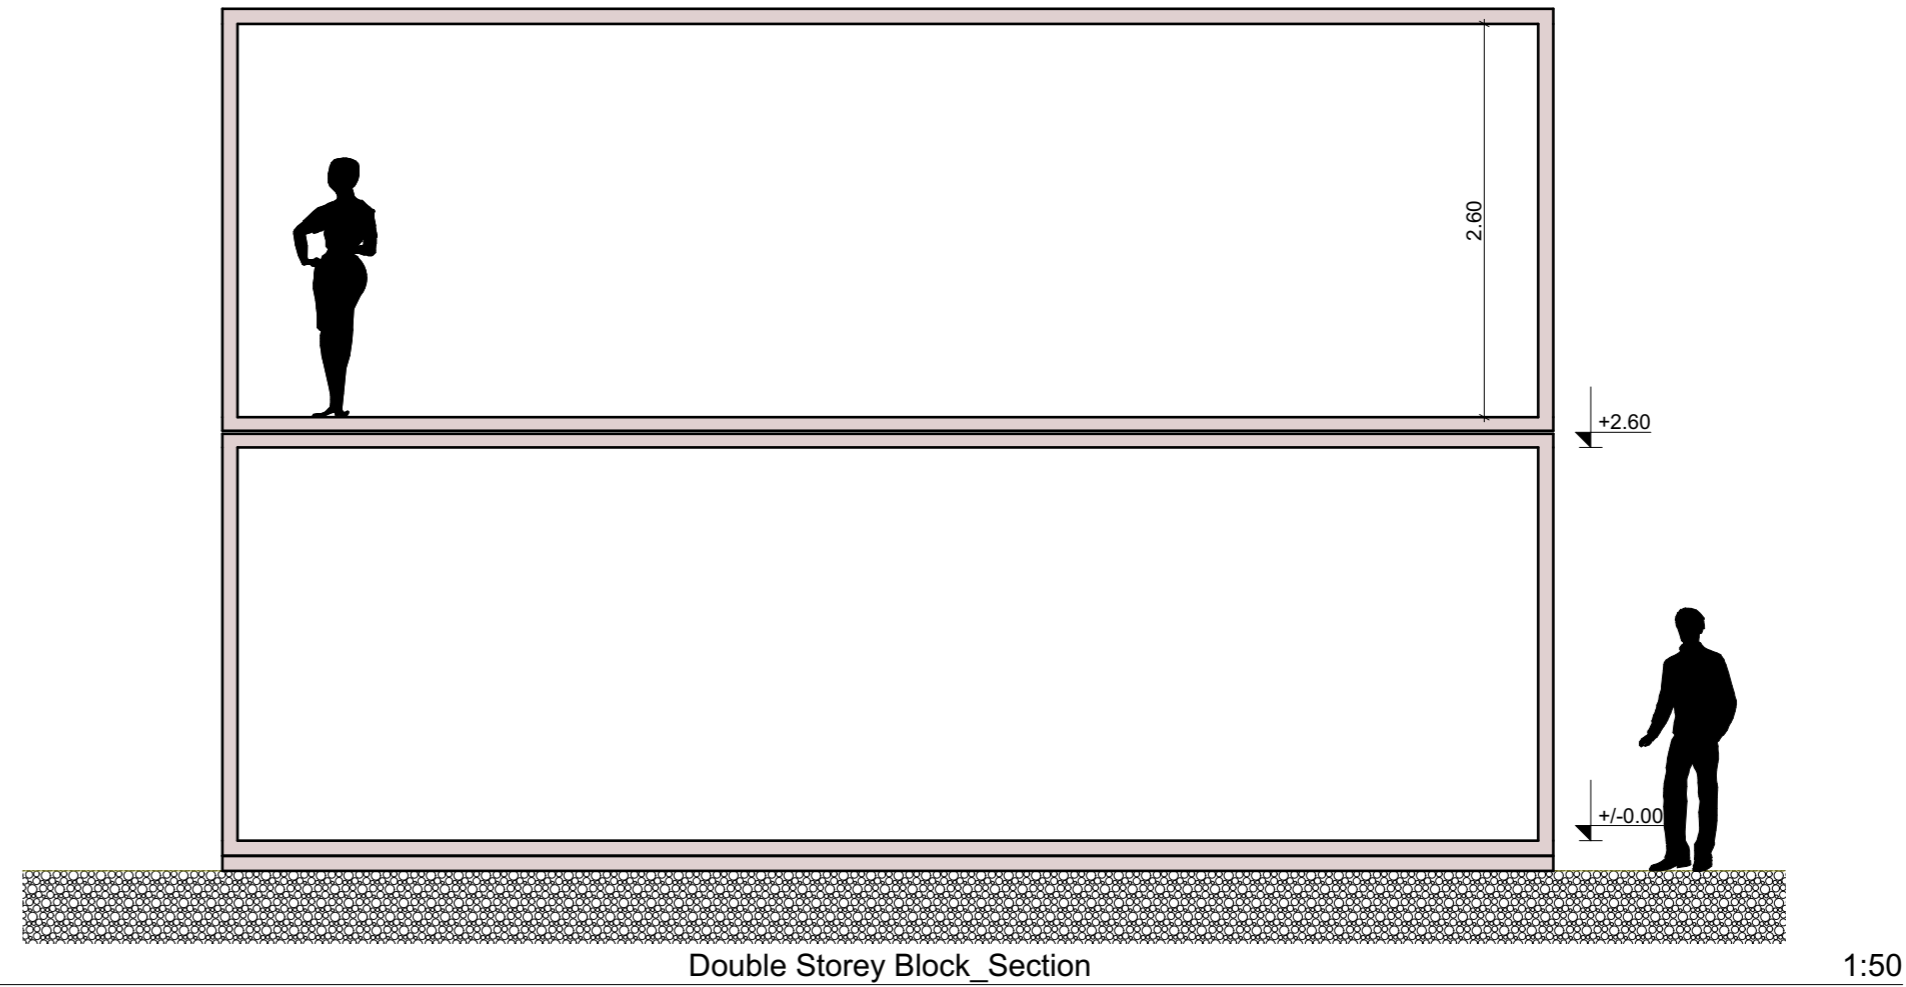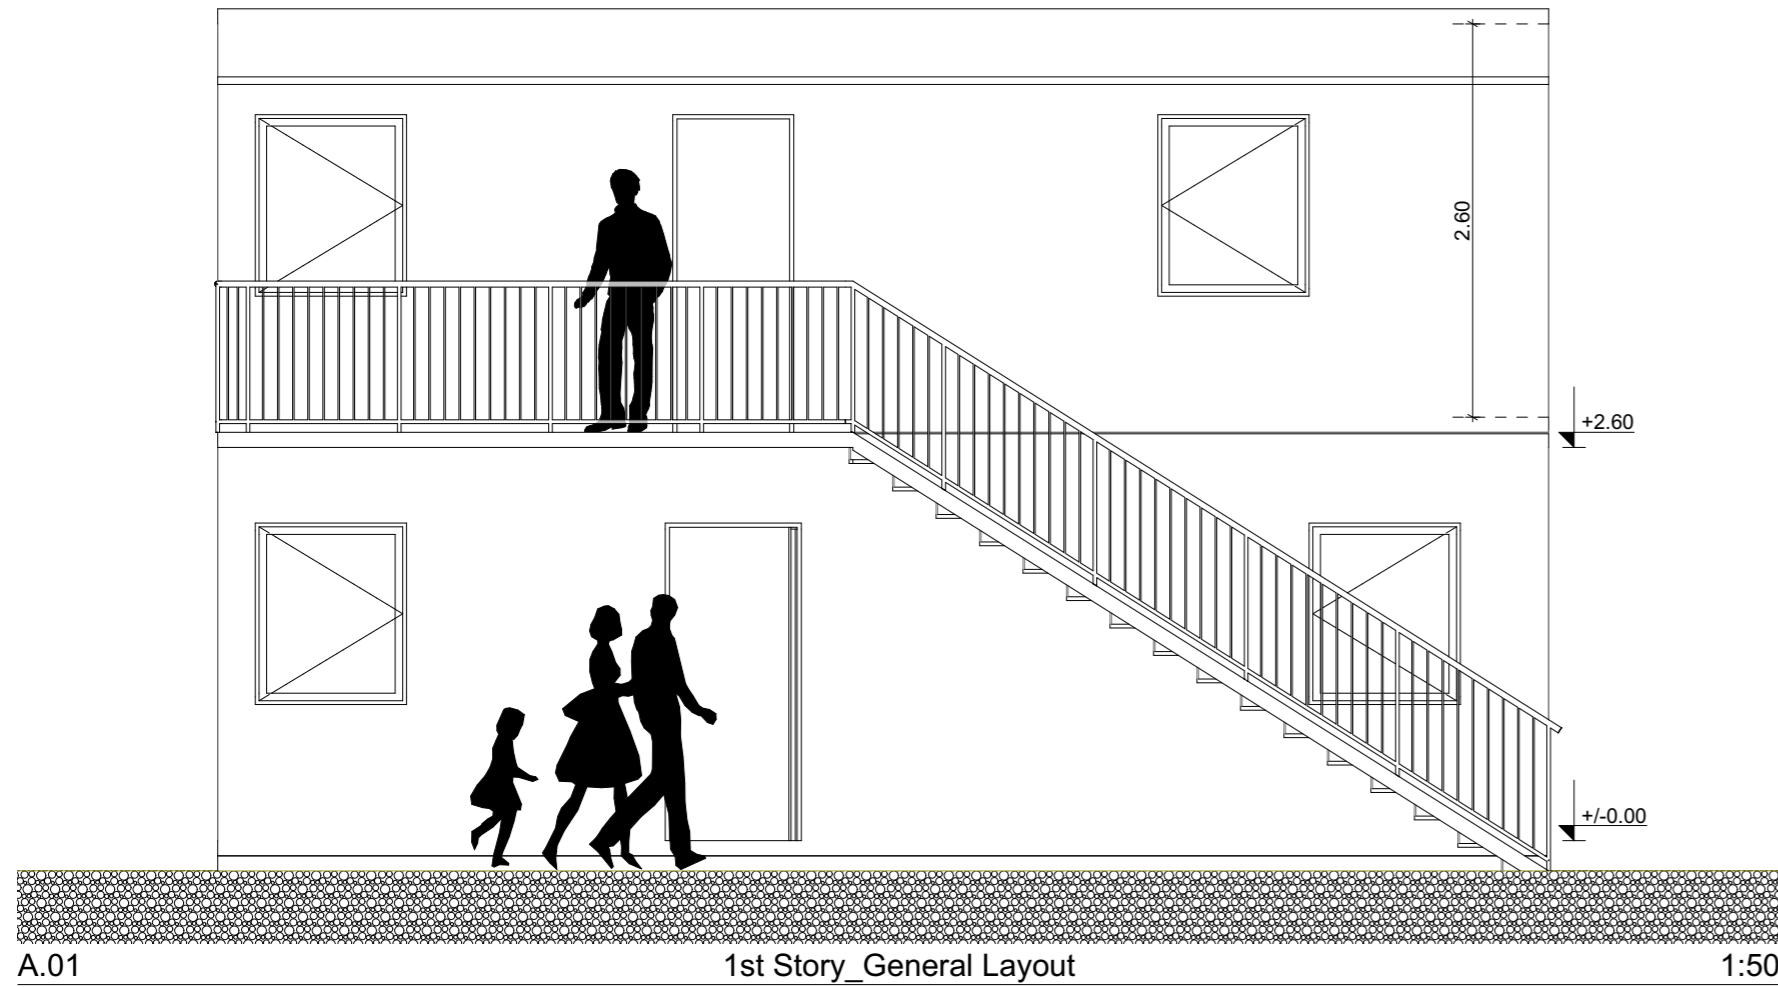

Revision History			
RevID	ChID	Change Name	Date



**Double Storey Block  
Education/ Office Units**

Drawing Name	
Drawing Status <b>Preliminary</b>	
Modified by	Date
Checked by	Date
Drawing Scale <b>1:50</b>	
Layout ID <b>A.01</b>	Revision